

002 Bridge LP
Scale: 1/4" = 1'-0"

Symbol Key

Light		
	Varilite VL2600 Profile	3
	ETC ColorSource Fresnel V	18
	ETC Source 4 LED Series 3 Lustr X8 XDLT 10°	6
	ETC Source 4 LED Series 3 Lustr X8 XDLT 14°	6
	ETC Source 4 LED Series 3 Lustr X8 XDLT 26°	16
	ETC Source 4 LED Series 3 Lustr X8 XDLT 36°	8
	Strand SL10	6
	Strand SL26	24
	Strand SL36	36
	Strand 8" Fresnelite	2
	Altman Sky Cyc 3 Cell	8


Typical

Color Summary

Color	Size	Count
R132	7.5 in	16
R132	10 in	6
R132	14 in	6

Revisions

NO.	Date	Note
B	6/21/2024	Add 8 more 26 degree Luster 3's
A	6/11/2024	Updated ETC Lustr from 2's- 3's

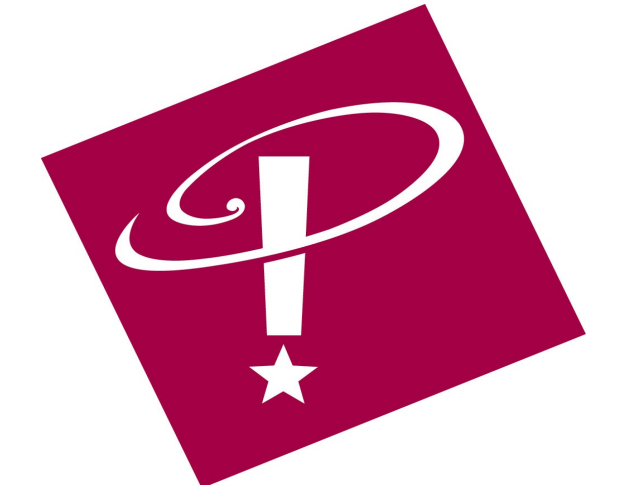

Playhouse Square

1501 Euclid Ave, Suite 200
Cleveland Ohio, 44115

Mimi Ohio Theater

Light Plot

Verison: V5

SCALE: 1/4" = 1'-0"

DATE: 8/20/2024

DRAWN BY: LPR

SHEET SIZE: ARCH - D

L-005