

#75 SIXTH ELECTRIC
#73 LEGS
#72 BORDER

#61 BLACKOUT

#58 FIFTH ELECTRIC
#56 LEGS
#55 BORDER

#40 THIRD ELECTRIC
#38 LEGS
#37 BORDER

#34 BLACKOUT

#30 LEGS
#29 BORDER



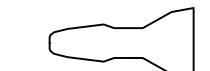
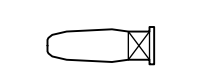
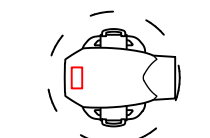
#23 SECOND ELECTRIC
#20 LEGS
#19 BORDER

#11 LEGS
#10 BORDER


#4 FIRST ELECTRIC
#2 LEGS
#1 BORDER
HOUSE CURTAIN
WINCH #1
FIRE CURTAIN
PLASTER LINE

Notes:

Symbol Key

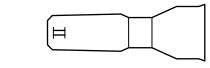
- Light**
-  ETC Source4 LED2LS 10deg 20
 -  Light Instr Selecon Cantata F 40
 -  Strand SL10 4
 -  Strand SL26 70
- Moving Light**
-  VariLite VL2600 Profile 6

Typical

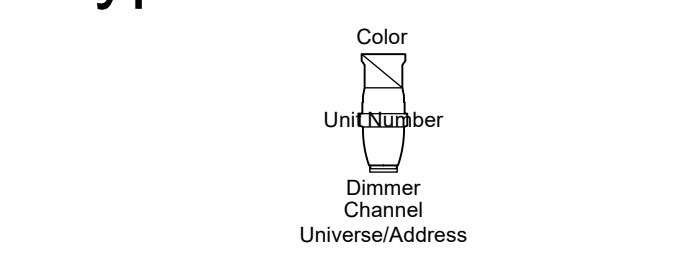

Revisions

| NO. | Date | Note |
|-----|-----------|------------------------|
| A | 2/27/2025 | Update Channel Numbers |

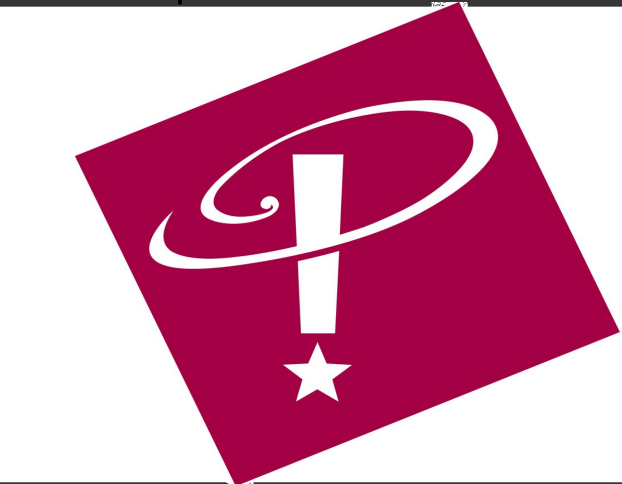

Playhouse Square
1501 Euclid Ave, Suite 200
Cleveland Ohio, 44115

KeyBank State

Light Plot

Verison: V1

SCALE: 3/16" = 1'-0"

DATE: 1/9/2025

DRAWN BY: LPR

SHEET SIZE: ARCH - D

007